


STATE	PROJECT NUMBER	SHEET NO.	TOTAL SHEETS
GA.	BRS00-1615-00(003)	97	165

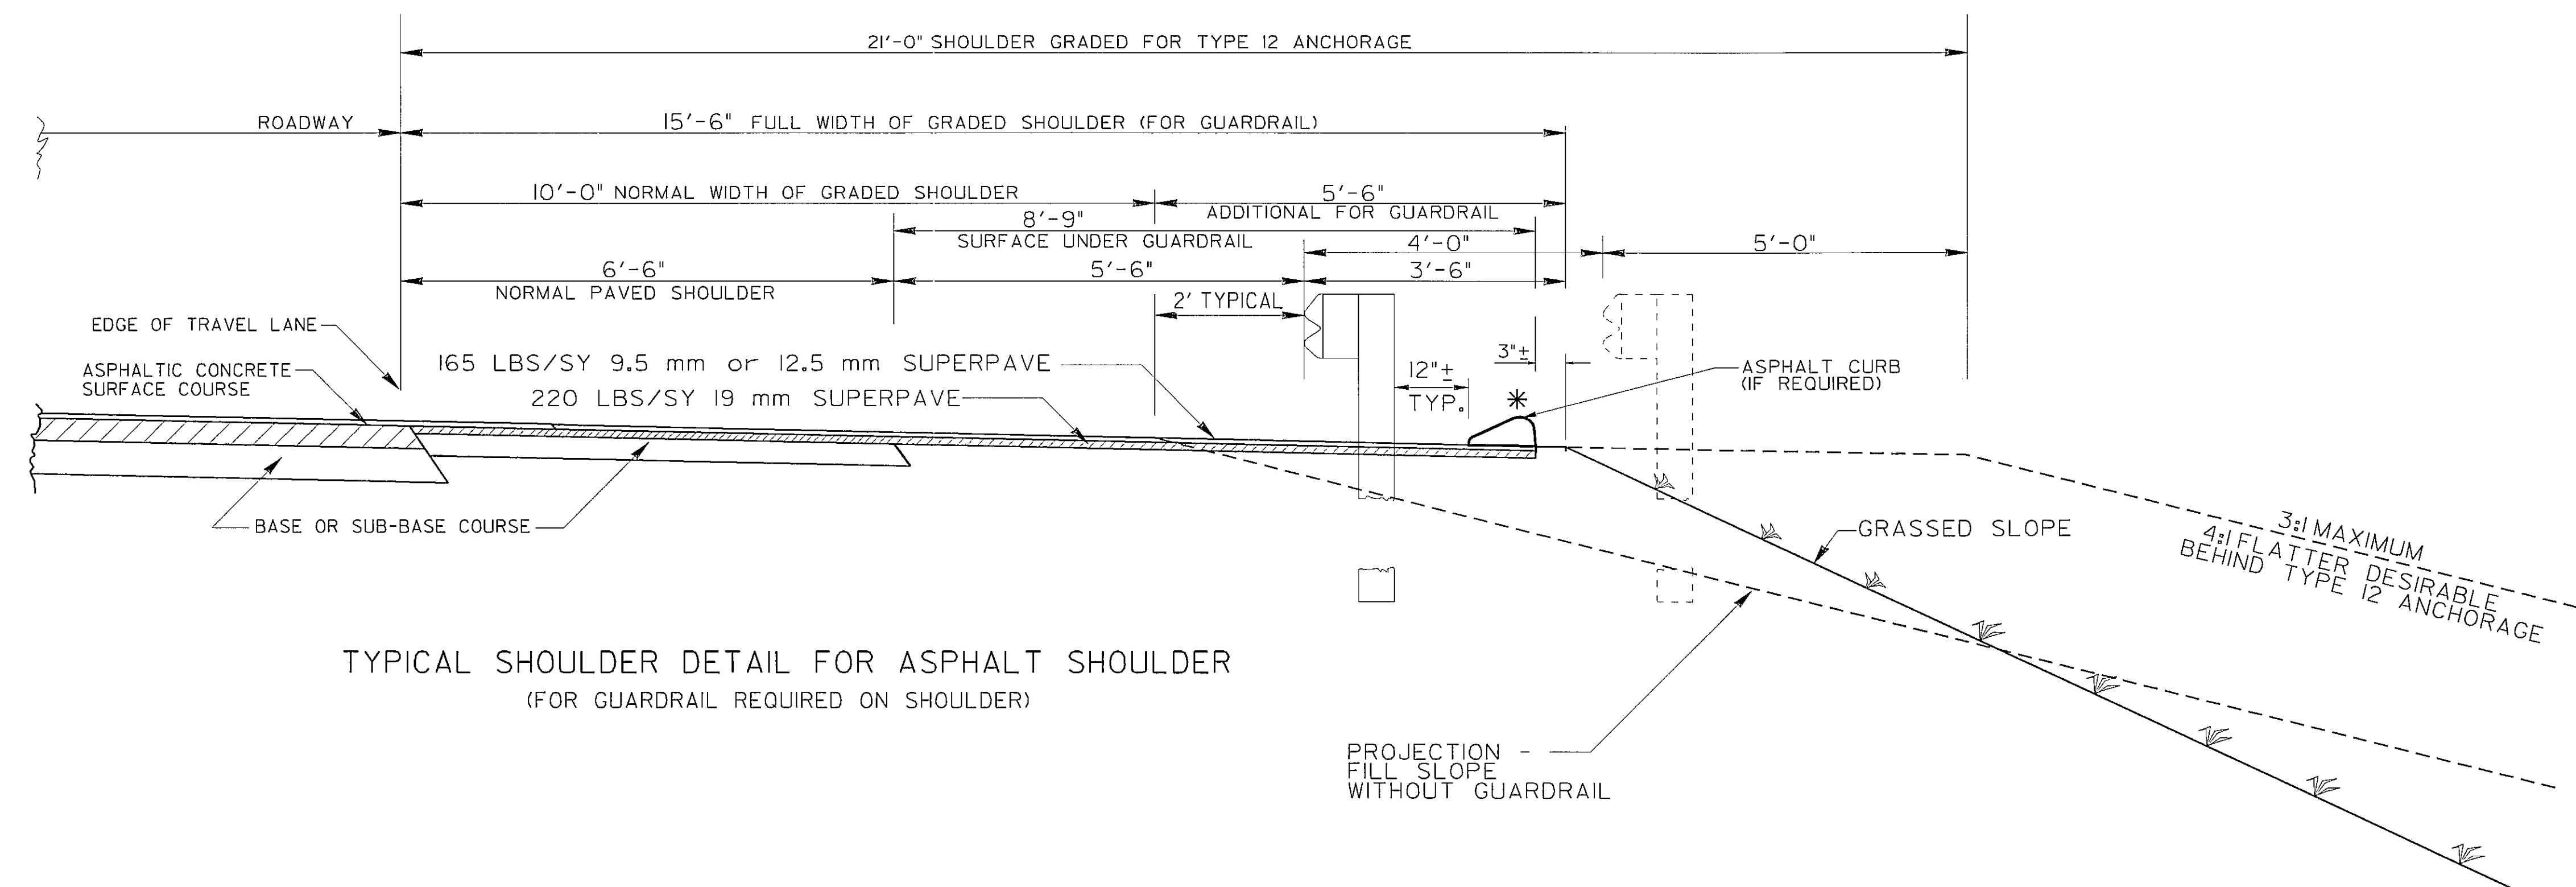

TYPICAL SHOULDER DETAIL FOR ASPHALT SHOULDER
(FOR GUARDRAIL REQUIRED ON SHOULDER)

* ASPHALT CONCRETE CURB PER SECTION 436 SHALL BE REQUIRED WHERE SPECIFIED. TYPICAL USE FOR EROSION PREVENTION OF HIGH FILL SLOPES, WHERE SPILLWAYS ARE REQUIRED. ASPHALT CONCRETE CURB SHALL NOT BE USED WITHIN THE LIMITS OF THE TYPE 12 ANCHORAGE.

PROPOSED SHOULDER PAVING AND SURFACING UNDER GUARDRAIL		RE-DRAWN 9-30-02	
4 Lane Roadways		Sheet 1 of 2	
Other Than Interstates & Freeways			
DES. & REV.	(SUBMITTED)	STATE ROAD & AIRPORT DESIGN ENGR.	
BY	(APPROVED)	CHIEF ENGINEER	
		S-4	